


SNITT A – A

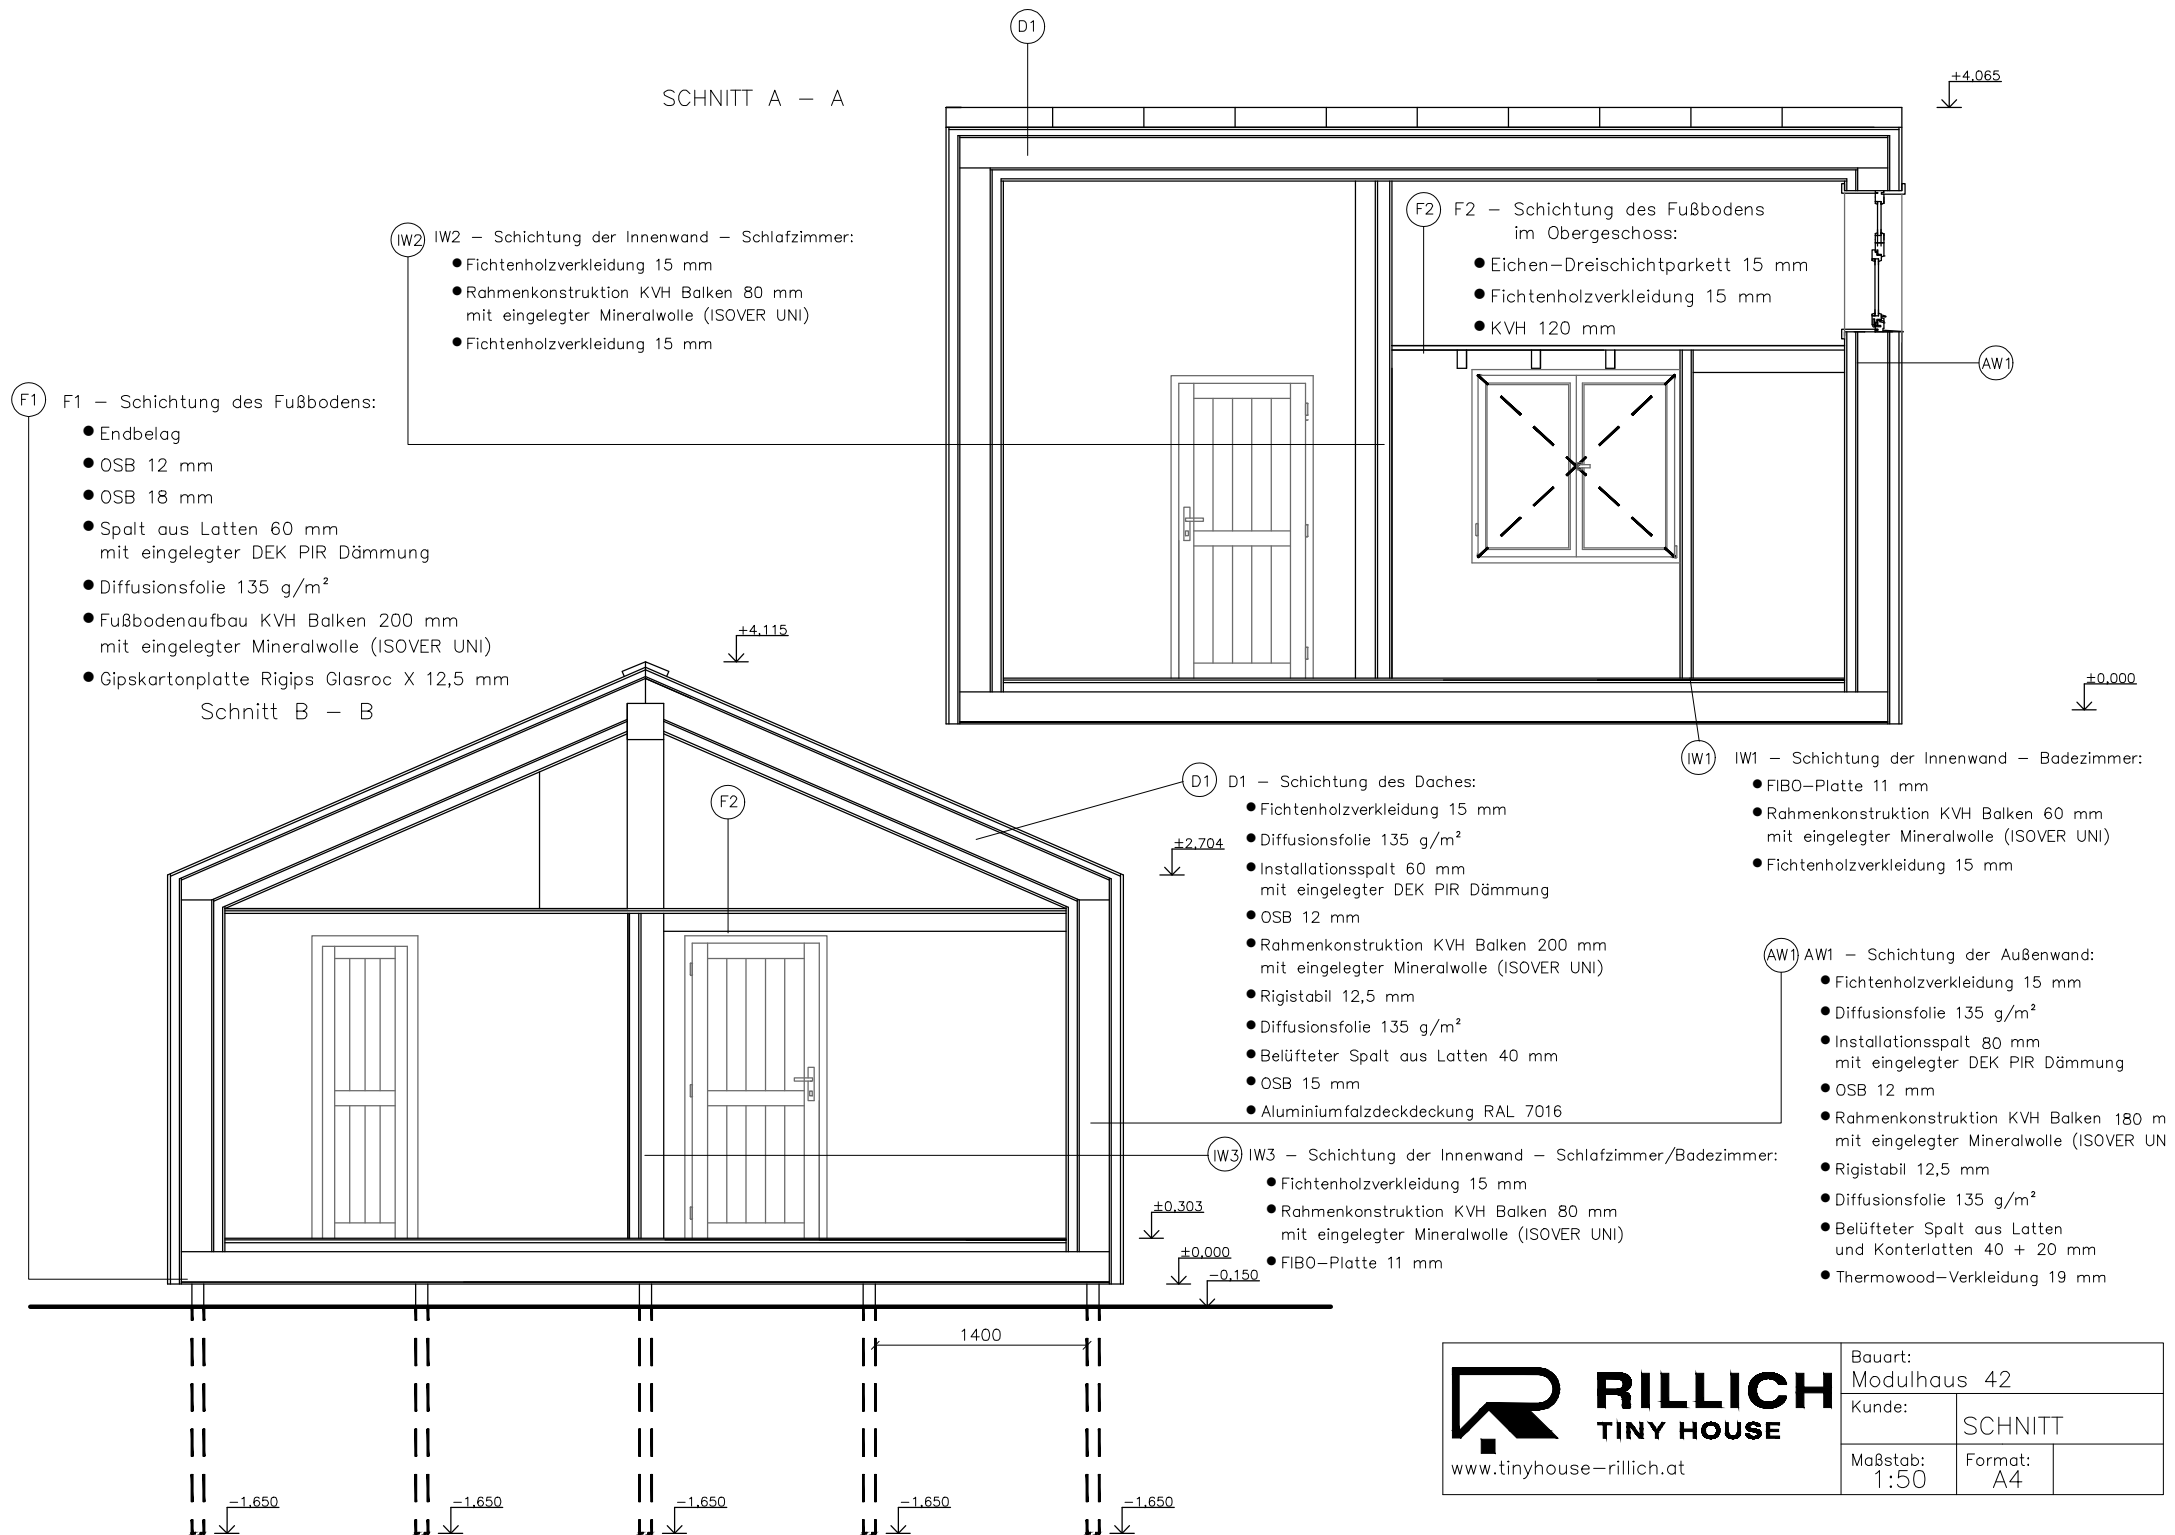



RILlich

TINY HOUSE

www.tinyhouse-rillich.at

Bauart: Modulhaus 42		
Kunde:	SNITT	
Maßstab: 1:50	Format: A4	